


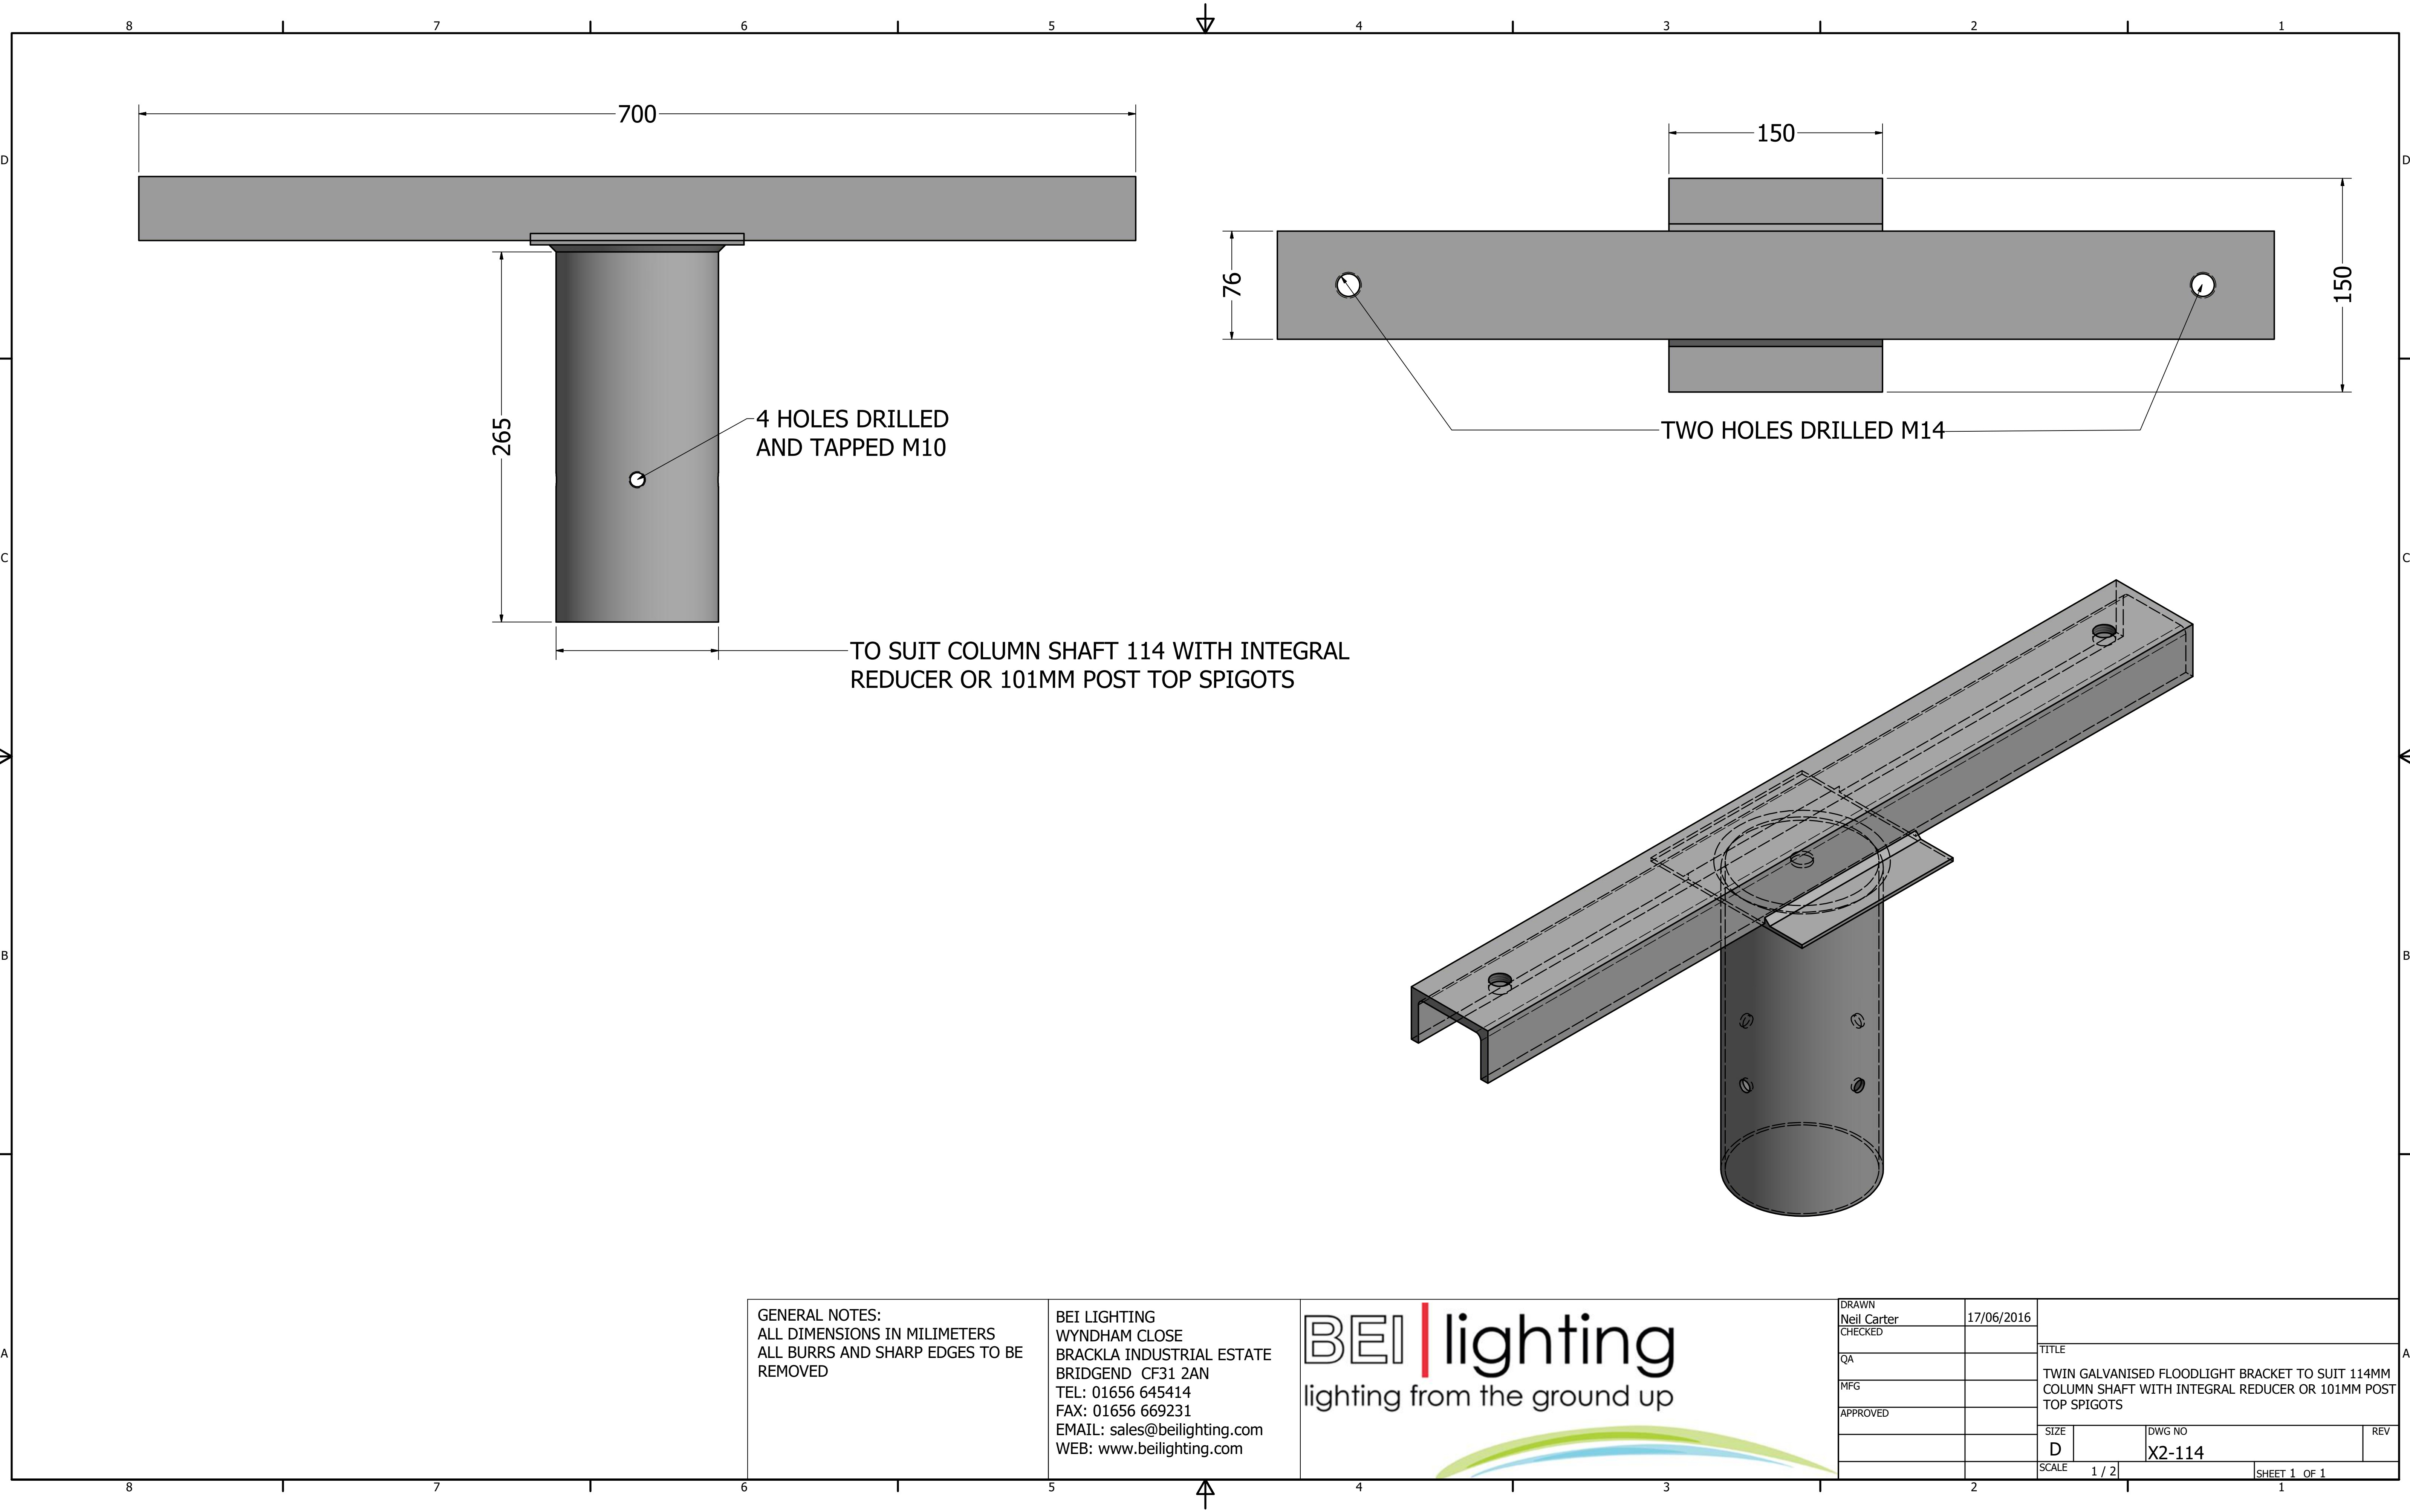

GENERAL NOTES:
ALL DIMENSIONS IN MILIMETERS
ALL BURRS AND SHARP EDGES TO BE REMOVED

BEI LIGHTING
WYNDHAM CLOSE
BRACKLA INDUSTRIAL ESTATE
BRIDGEND CF31 2AN
TEL: 01656 645414
FAX: 01656 669231
EMAIL: sales@beilighting.com
WEB: www.beilighting.com



DRAWN Neil Carter	17/06/2016	TITLE TWIN GALVANISED FLOODLIGHT BRACKET TO SUIT 114MM COLUMN SHAFT WITH INTEGRAL REDUCER OR 101MM POST TOP SPIGOTS	
CHECKED			
QA			
MFG			
APPROVED		SIZE D	DWG NO X2-114
		SCALE 1 / 2	REV
		SHEET 1 OF 1	